

Roger Williams University

DOCS@RWU

---

Documentation

---


## Captain Thomas Paine House: Interior Plan Drawings, 1978

Follow this and additional works at: [https://docs.rwu.edu/baker\\_documentation](https://docs.rwu.edu/baker_documentation)



Part of the [Historic Preservation and Conservation Commons](#)

---

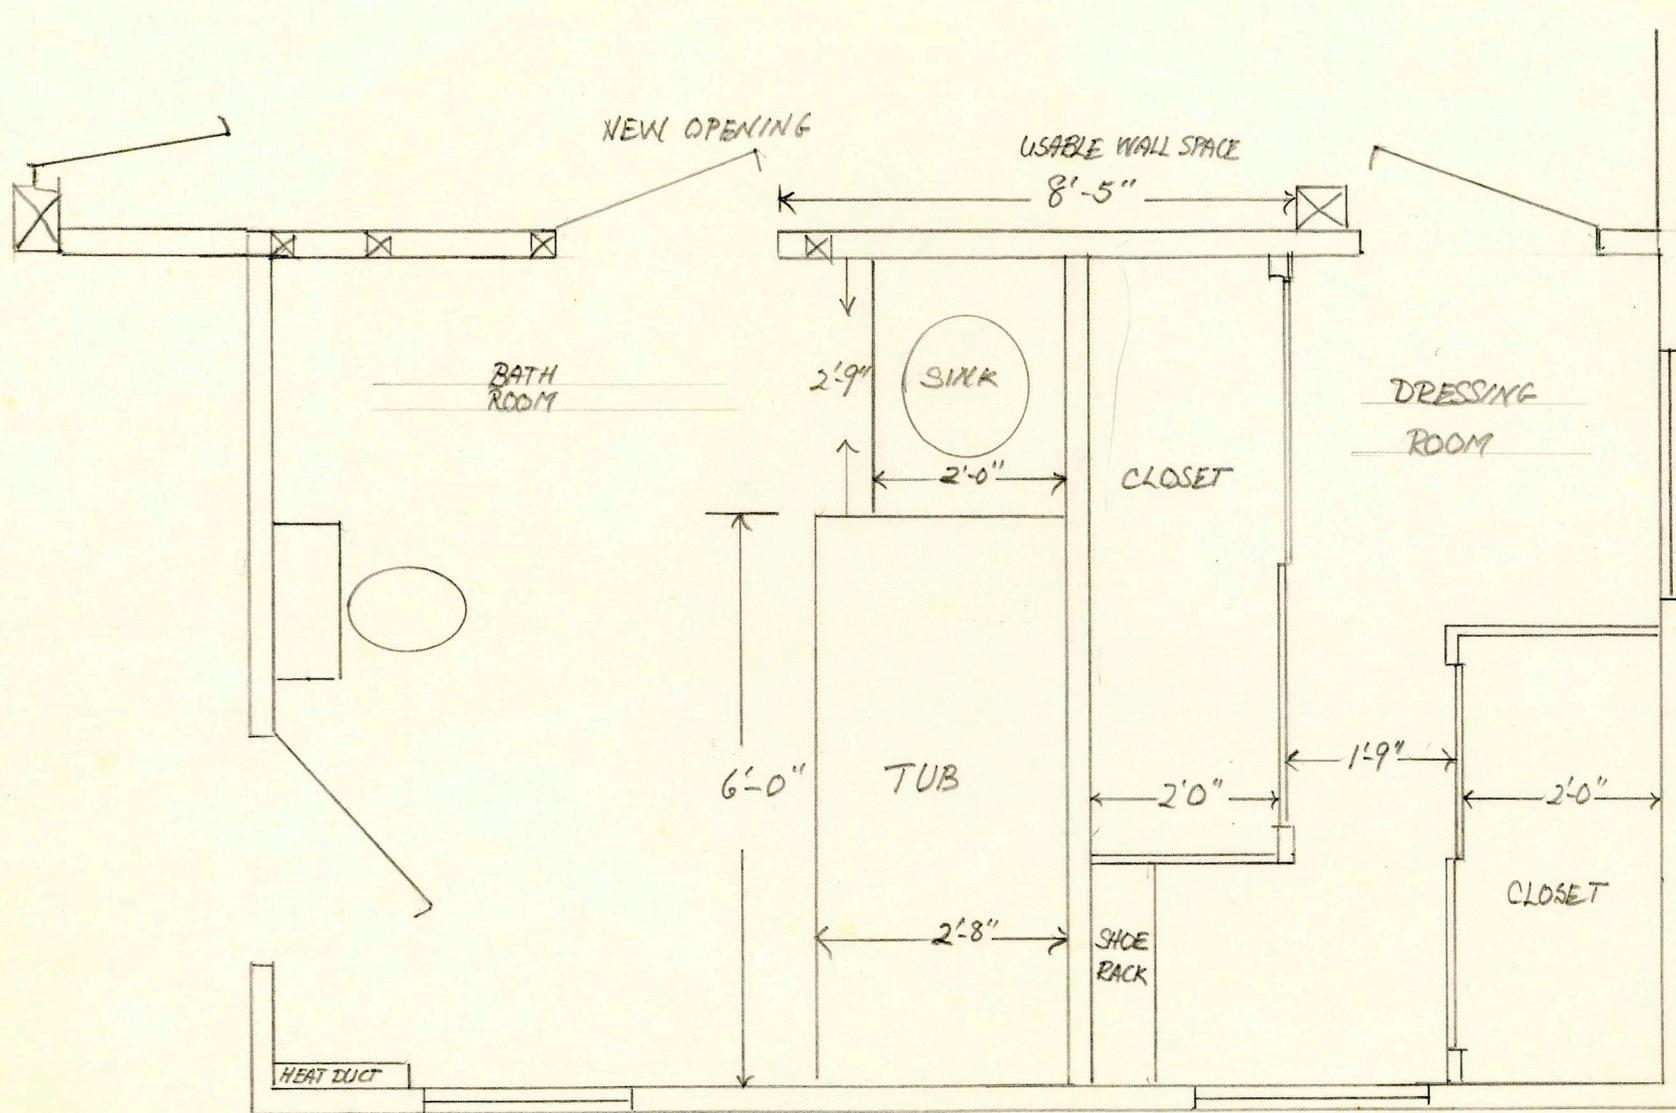


2ND FLOOR ÷ NEW BATH & DRESSING ROOM

CAJACET - JAMESTOWN RI.

SCALE 1/2" = 1'-0"


# DESIGN FOR PANTRY - CAJACET

FORMERLY - STORE ROOM

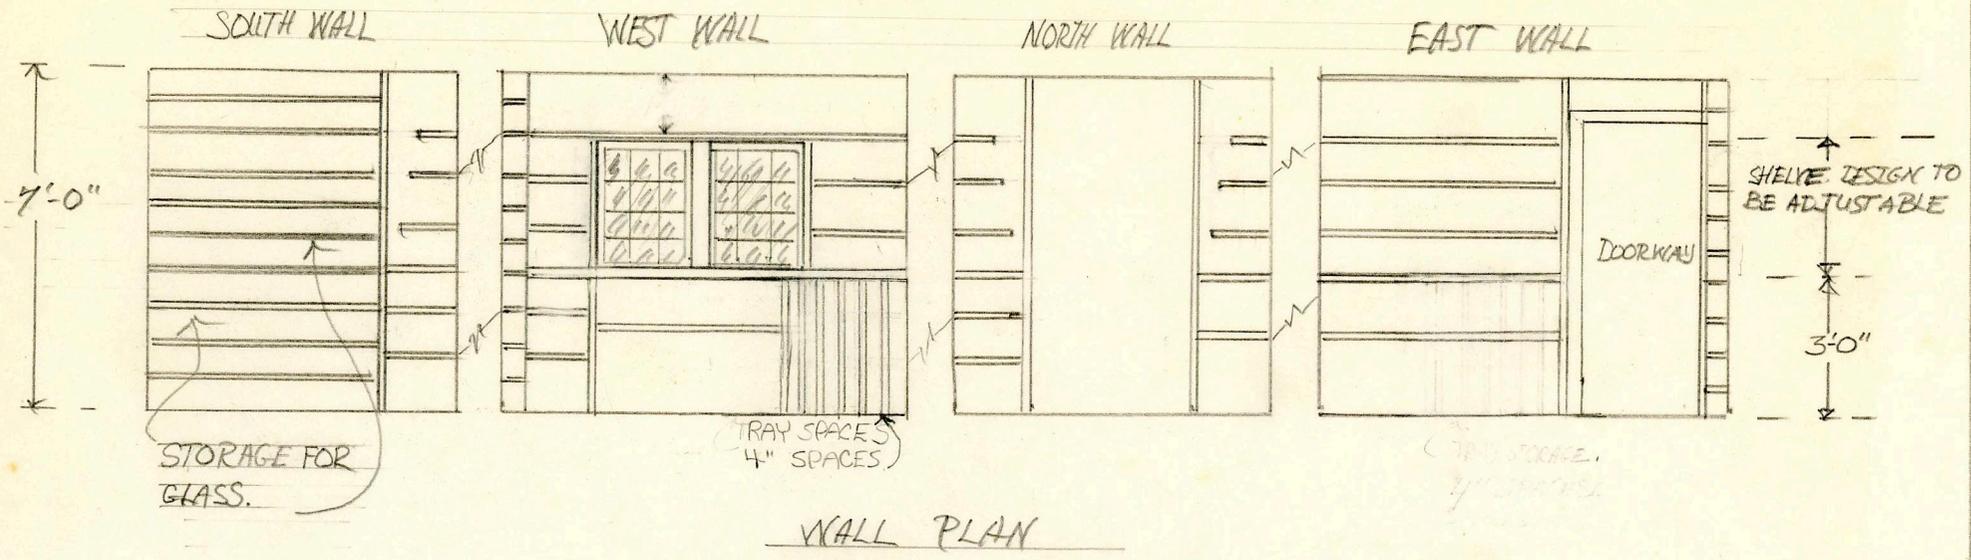

WALL PLAN

ALL WALLS SHOWN WITHOUT CLIPBOARD DOORS; DOORS WILL BE INSTALLED.


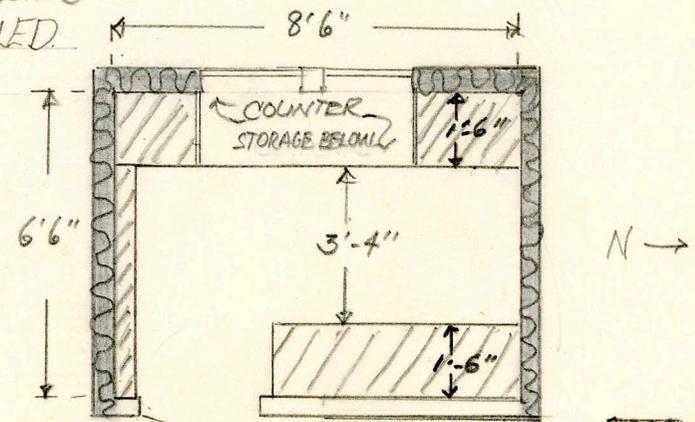


FLOOR PLAN

heating unit - make toe space 8" high and 6" deep.

 = TO BE INSULATED  
 = STORAGE

SCALE 1/4" = 1'-0"

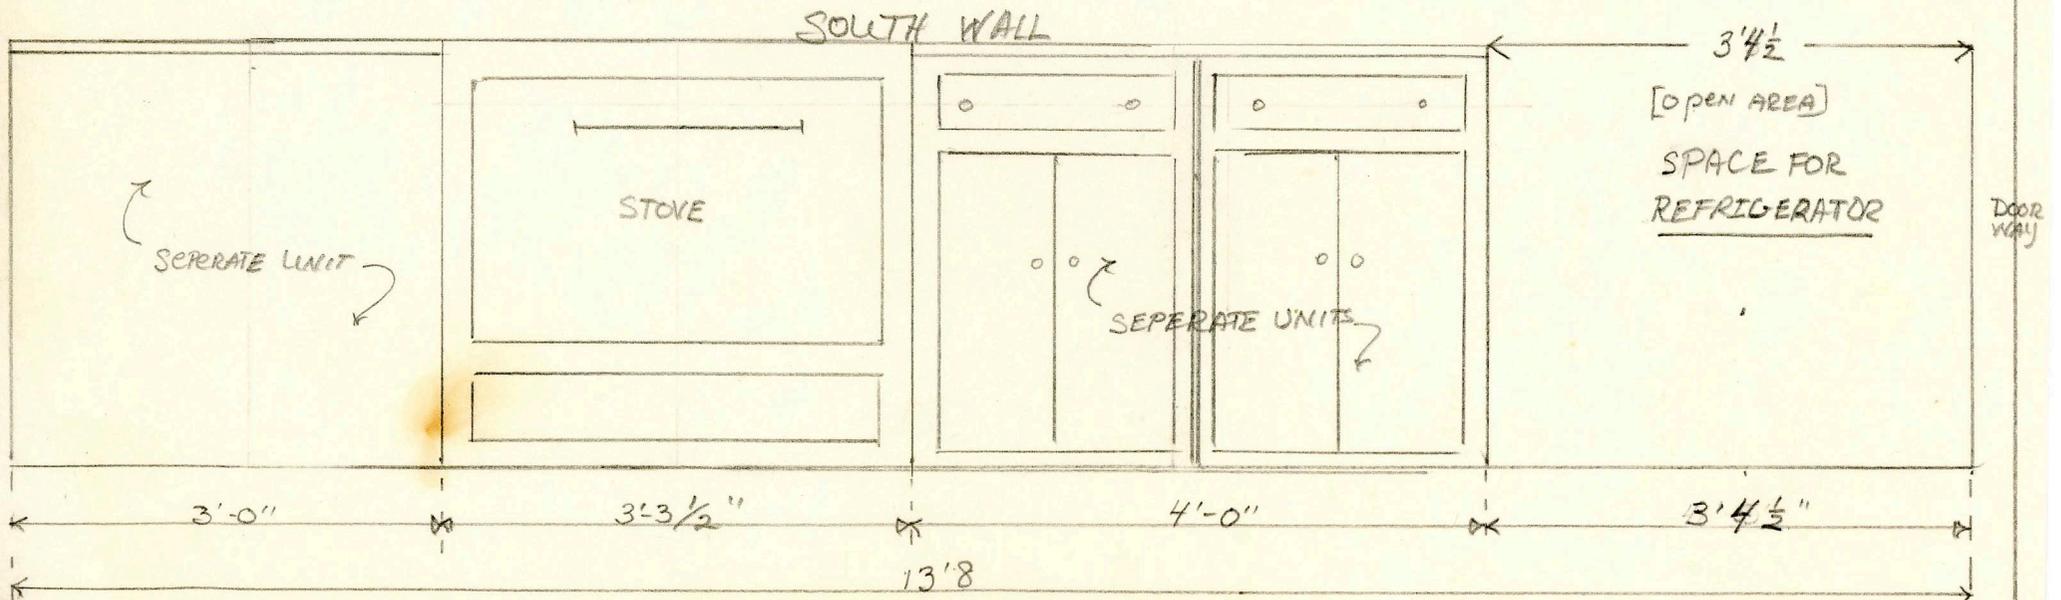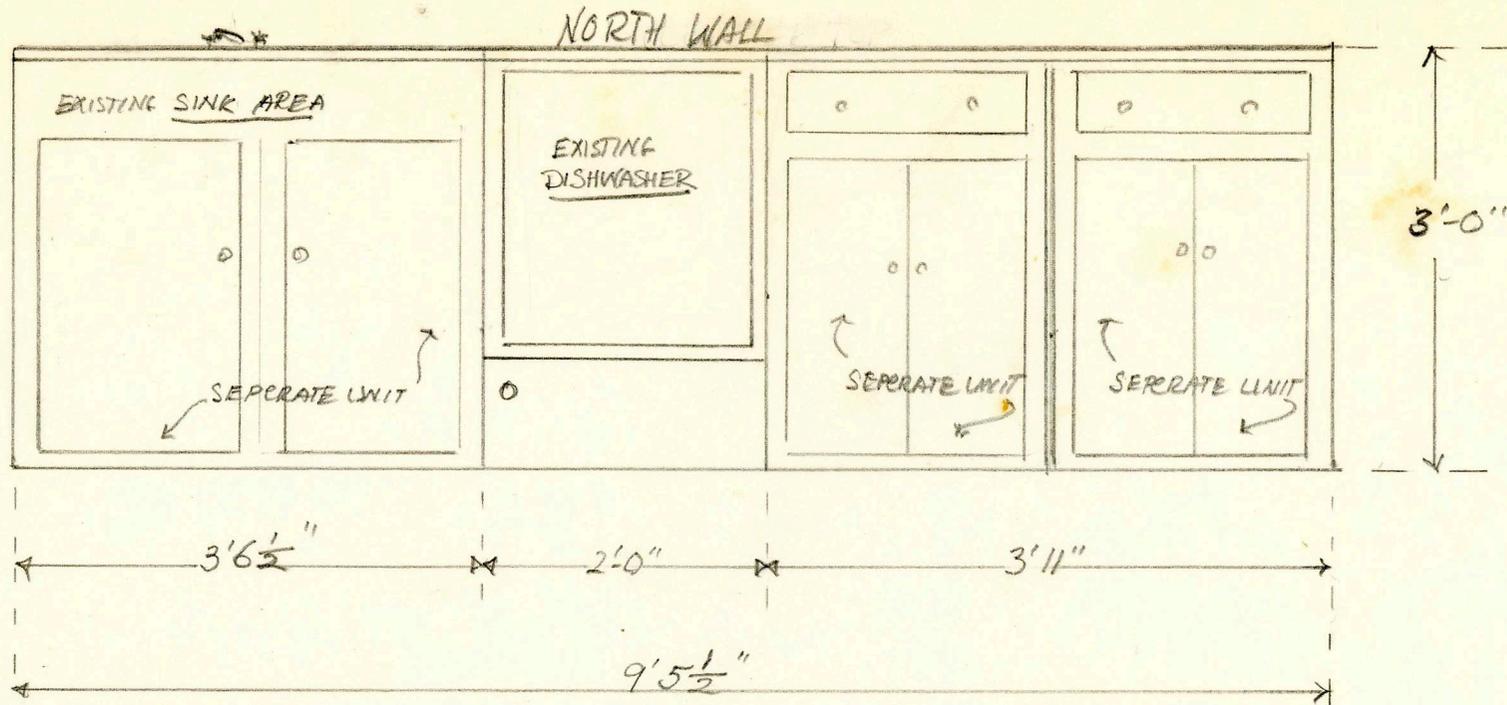

SCALE 3/4" = 1'-0 [AWBR]